



SPLICE BOLTS						CAP PLATE BOLTS					
Splice Mark	Quan			Bolt		Col Id	Qnt	Typ	Dia	Len	
	Top	Bot	Int	Type	Dia	Len					
SP-1	4	4	0	A325	0.625	2.25	RF2-4	4	A325	0.625	2.25
SP-2	4	4	0	A325	0.625	2.25					

FLANGE BRACES: Both Sides (Unless Noted)
A - L2525105

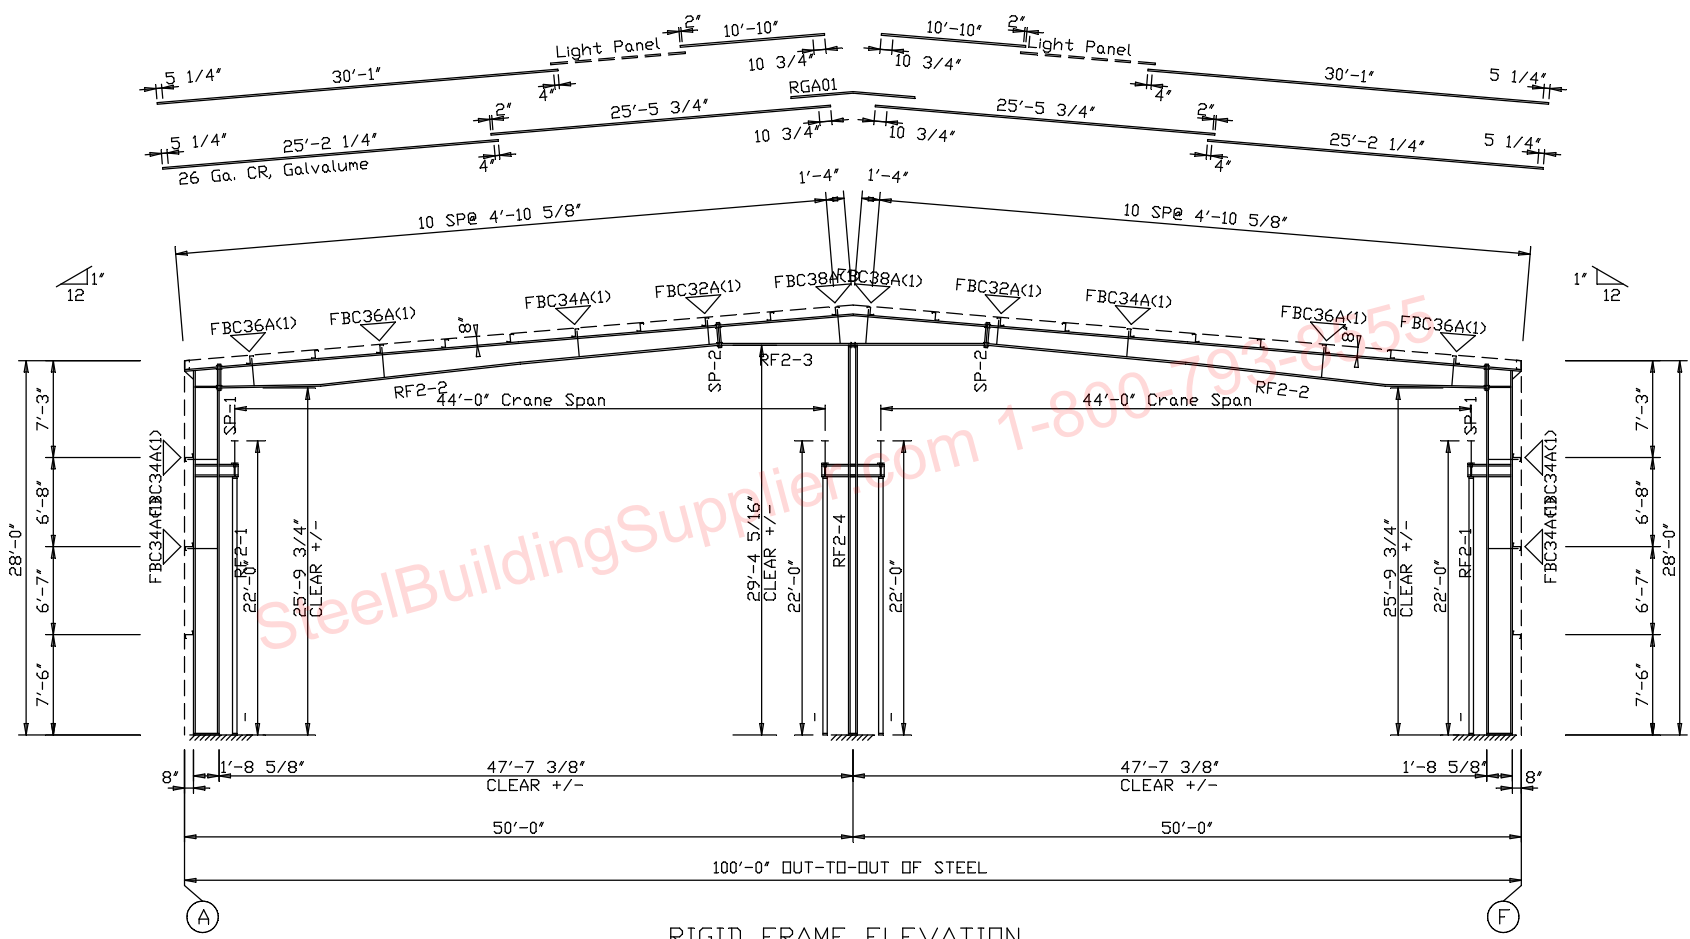


RIGID FRAME ELEVATION
FOR FRAME LINE 1 8

PROJECT		RIGID FRAME ELEVATION
ID		DESIGN: Mike
PROJECT ADDRESS		CHECK: NBS
	DATE:	SHEET OF

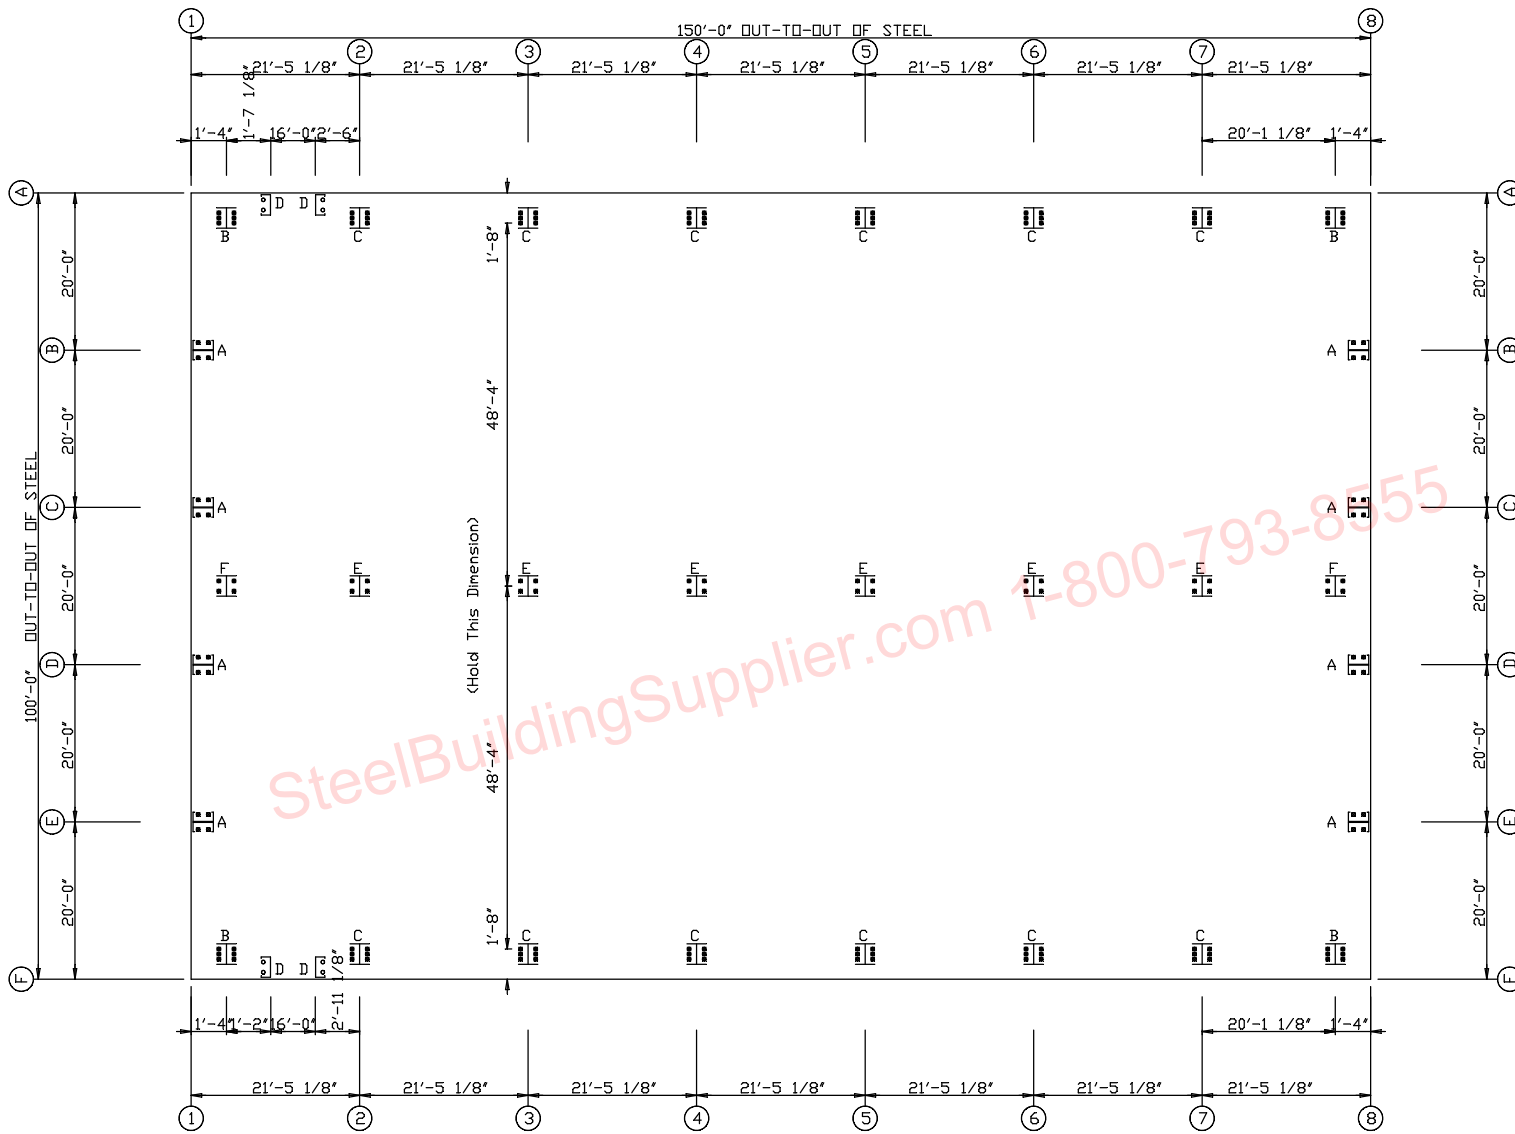

ANCHOR BOLT PLAN
 NOTE: All Base Plates @ 100'-0" (U.N.)

- Dia= 1/2"
- Dia= 3/4"

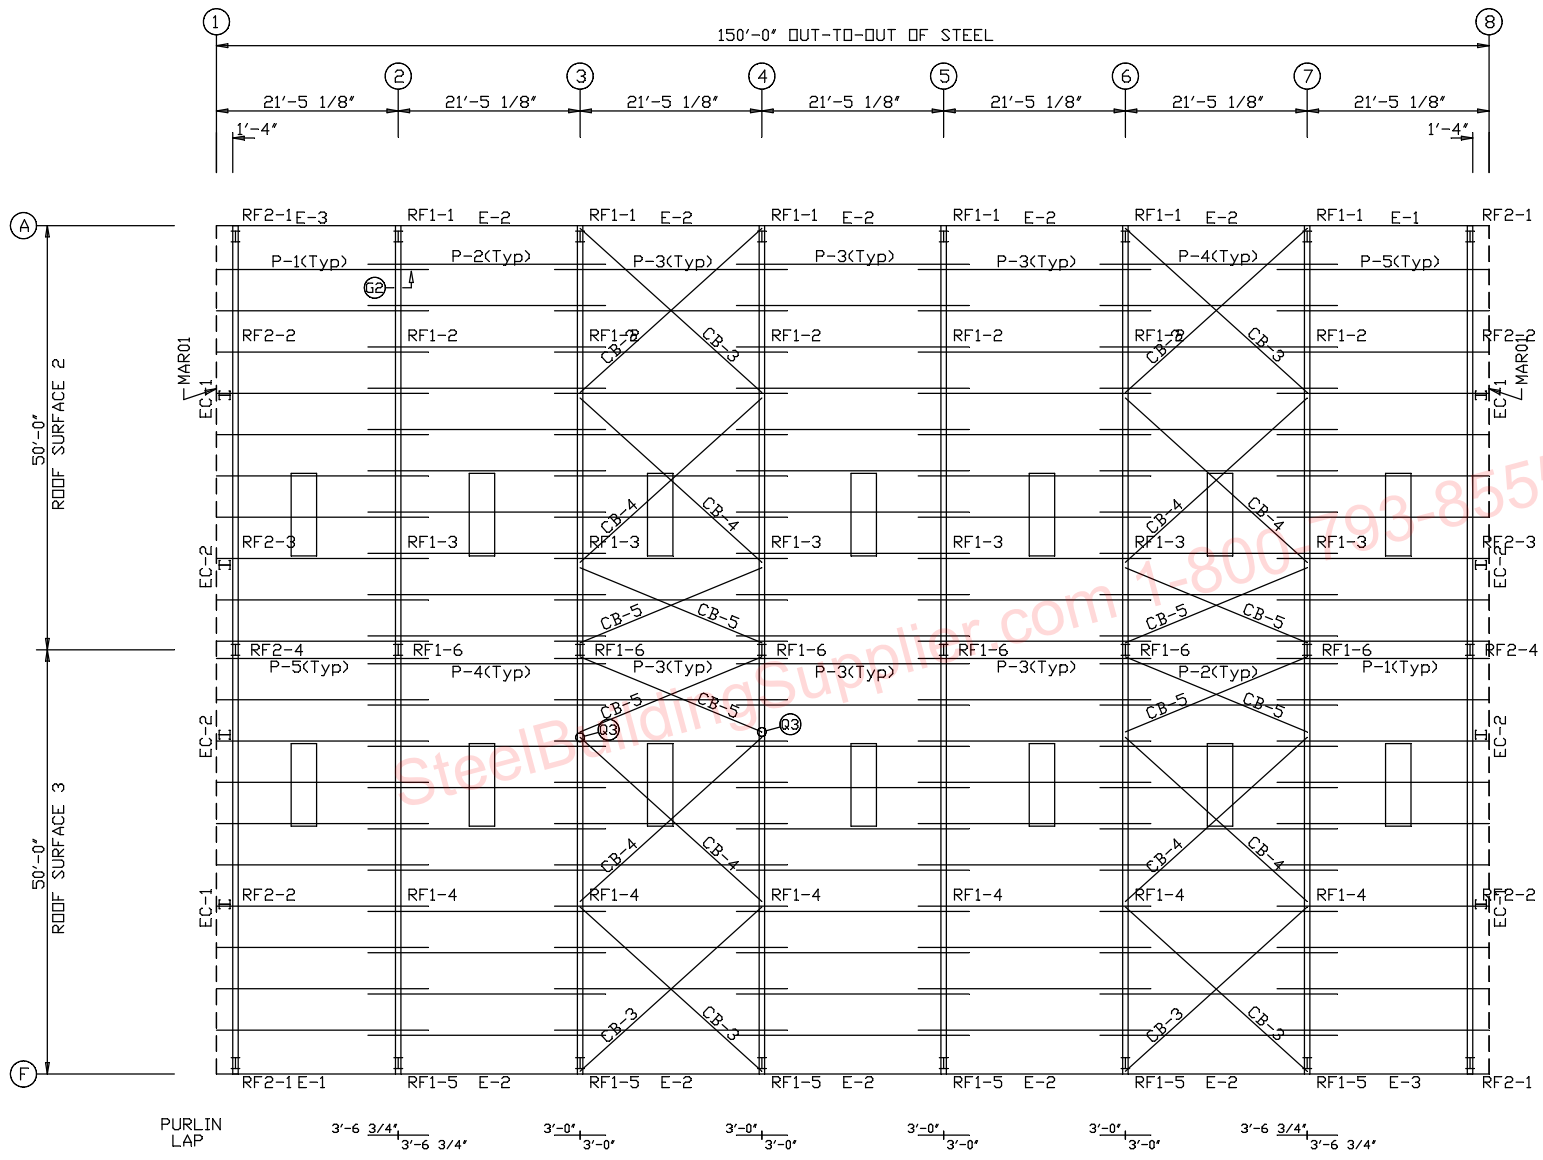

ROOF FRAMING PLAN